


MFH200 & MFH300 Only

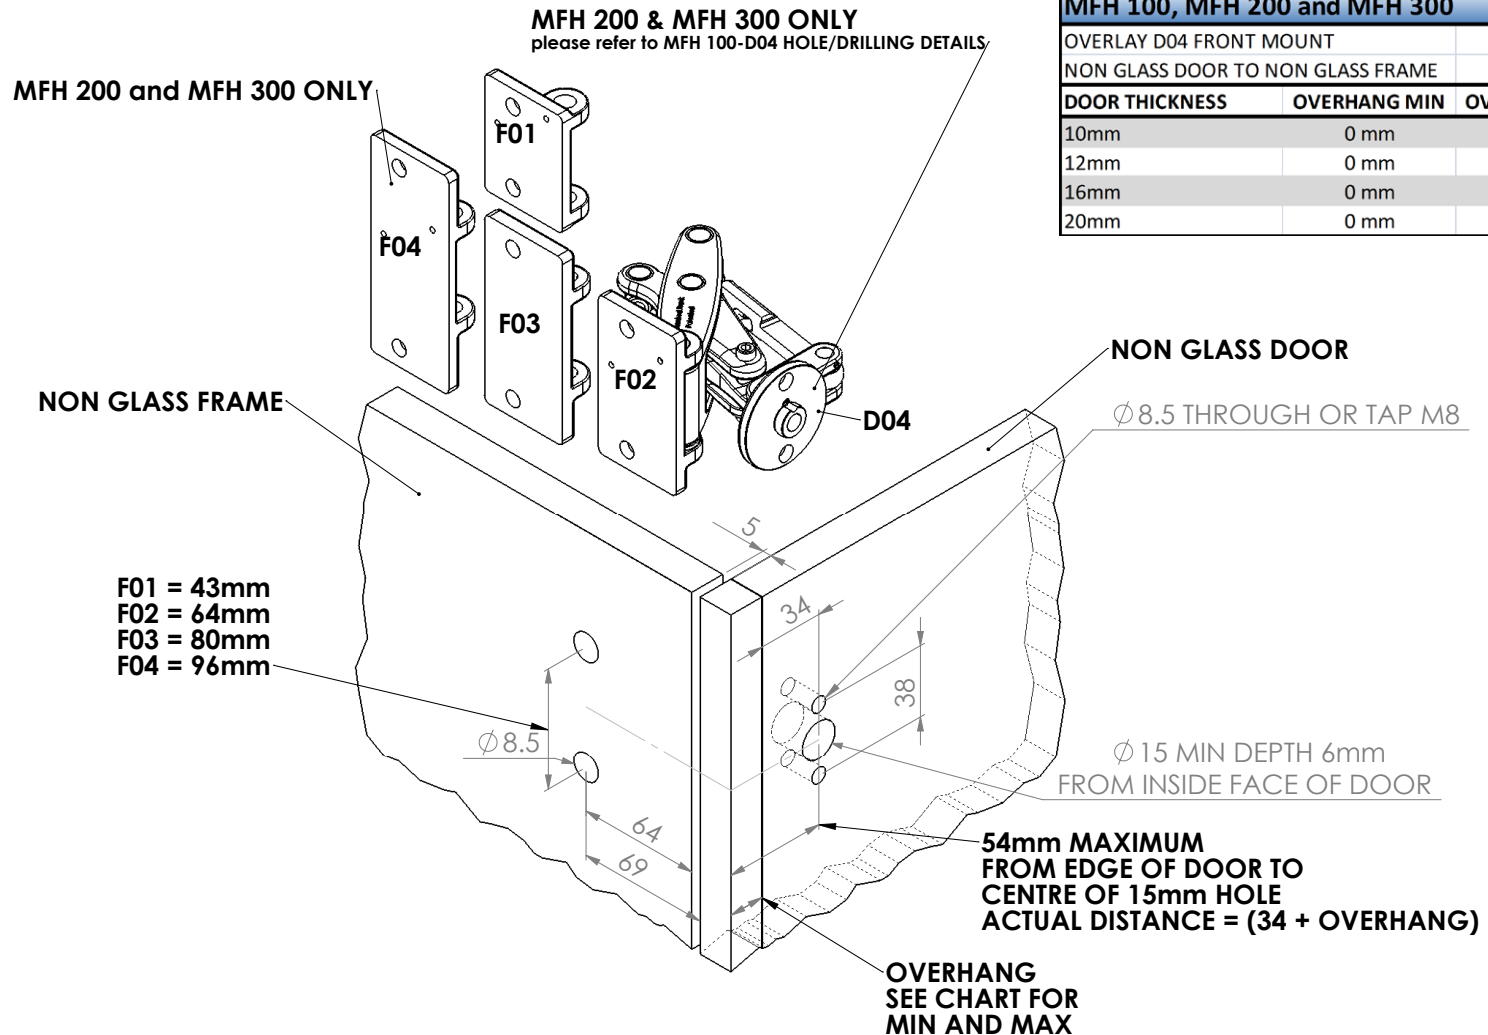

MFH 100, MFH 200 and MFH 300		
OVERLAY D04 FRONT MOUNT		
NON GLASS DOOR TO NON GLASS FRAME		
DOOR THICKNESS	OVERHANG MIN	OVERHANG MAX
10mm	0 mm	20 mm
12mm	0 mm	20 mm
16mm	0 mm	20 mm
20mm	0 mm	20mm

DISCLAIMER OF LIABILITY:


Since the conditions or methods of installation, operation, use and maintenance of this product are beyond its control, Manfred Frank Systems Limited does not assume responsibility and expressly disclaims liability of loss, damage, or expense arising out of or in any way connected with such installation, operation, use, or maintenance.

© Manfred Frank Systems Ltd.  
All Rights Reserved.

CONTACT & SUPPORT:  
support@manfredfrank.com  
Manfred Frank Systems, Unit C, 11 Echelon Place, Botany 2013, Auckland, New Zealand  
PO Box 259239, Botany 2163, Auckland, New Zealand  
+64 9 272 3690

MFH100 Only

MFH 100 ANGUTEC		
OVERLAY D04 FRONT MOUNT		
NON GLASS DOOR TO NON GLASS FRAME		
DOOR THICKNESS	OVERHANG MIN	OVERHANG MAX
10mm	0 mm	20 mm
12mm	0 mm	20 mm
16mm	0 mm	20 mm
20mm	0 mm	20mm

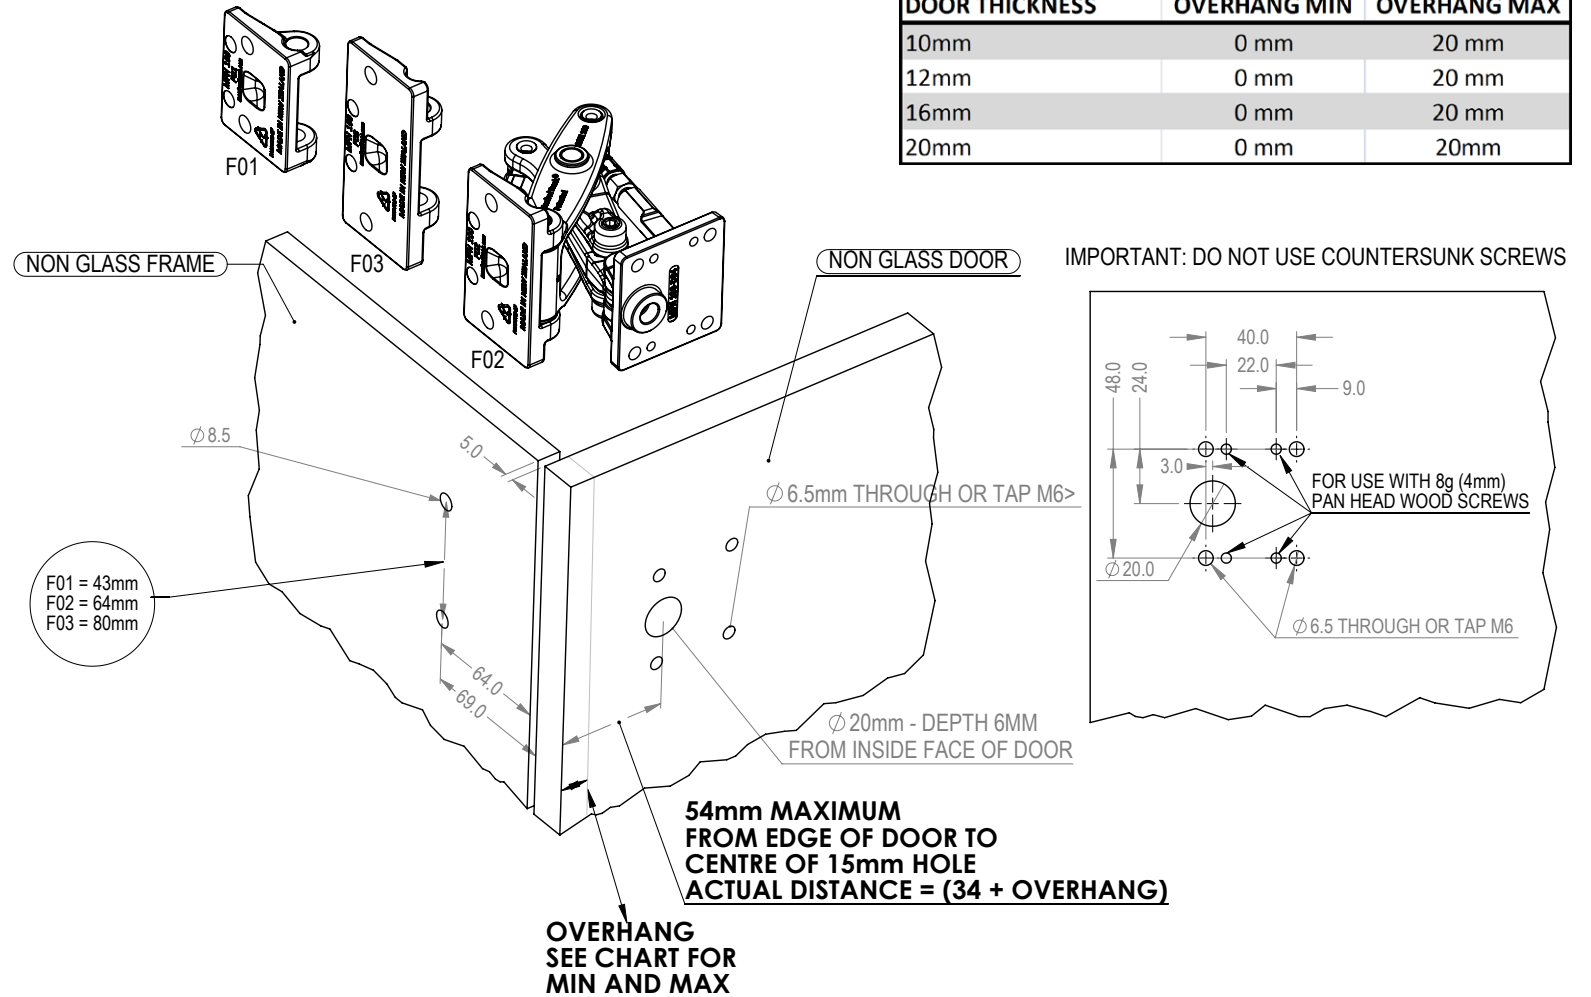

DISCLAIMER OF LIABILITY:

Since the conditions or methods of installation, operation, use and maintenance of this product are beyond its control, Manfred Frank Systems Limited does not assume responsibility and expressly disclaims liability of loss, damage, or expense arising out of or in any way connected with such installation, operation, use, or maintenance.

© Manfred Frank Systems Ltd.  
All Rights Reserved.

CONTACT & SUPPORT:  
support@manfredfrank.com  
Manfred Frank Systems, Unit C, 11 Echelon Place, Botany 2013, Auckland, New Zealand  
PO Box 259239, Botany 2163, Auckland, New Zealand  
+64 9 272 3690